




Situationsplan 1:400

VILLA L

SØREN ROBERT LUND ARKITEKTER

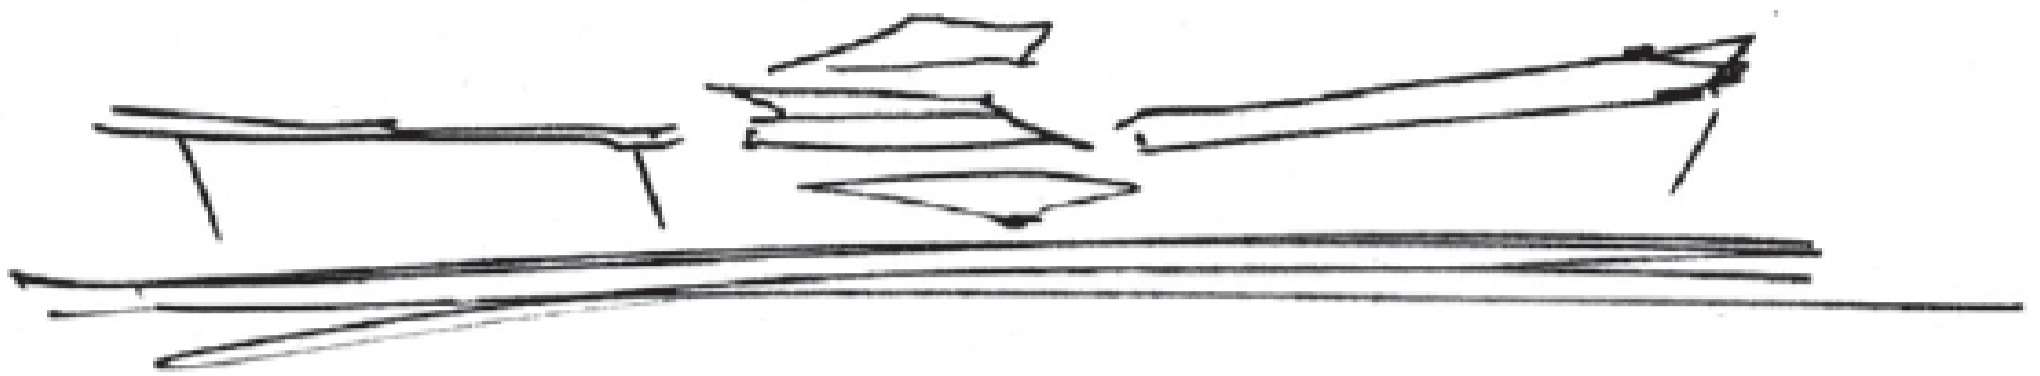

Skitse




Skitse




Skitse


VILLA L

SØREN ROBERT LUND ARKITEKTER

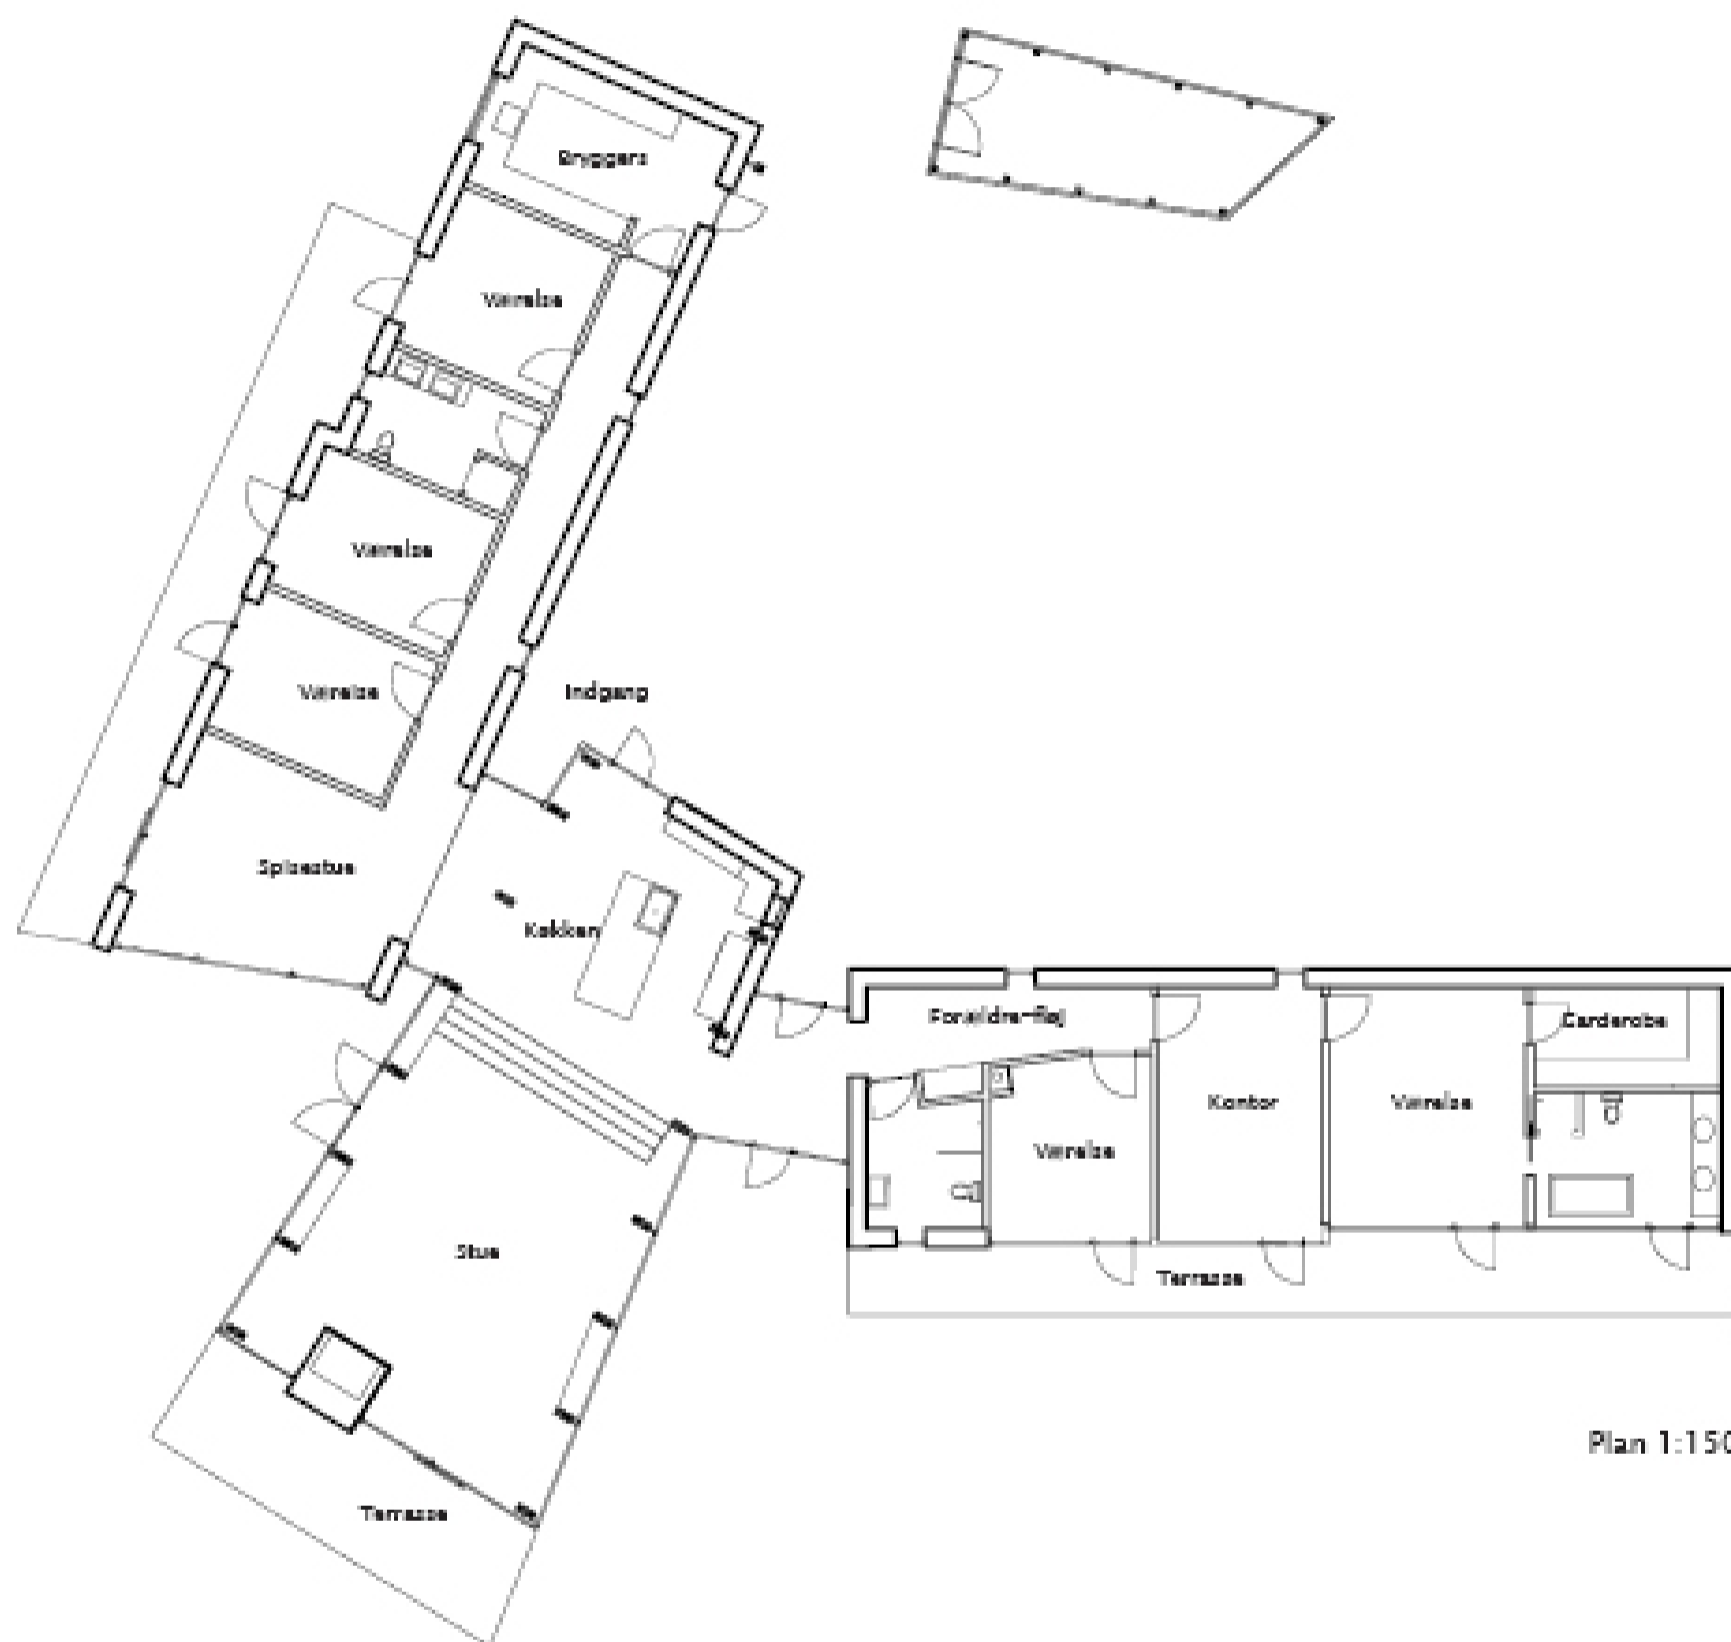


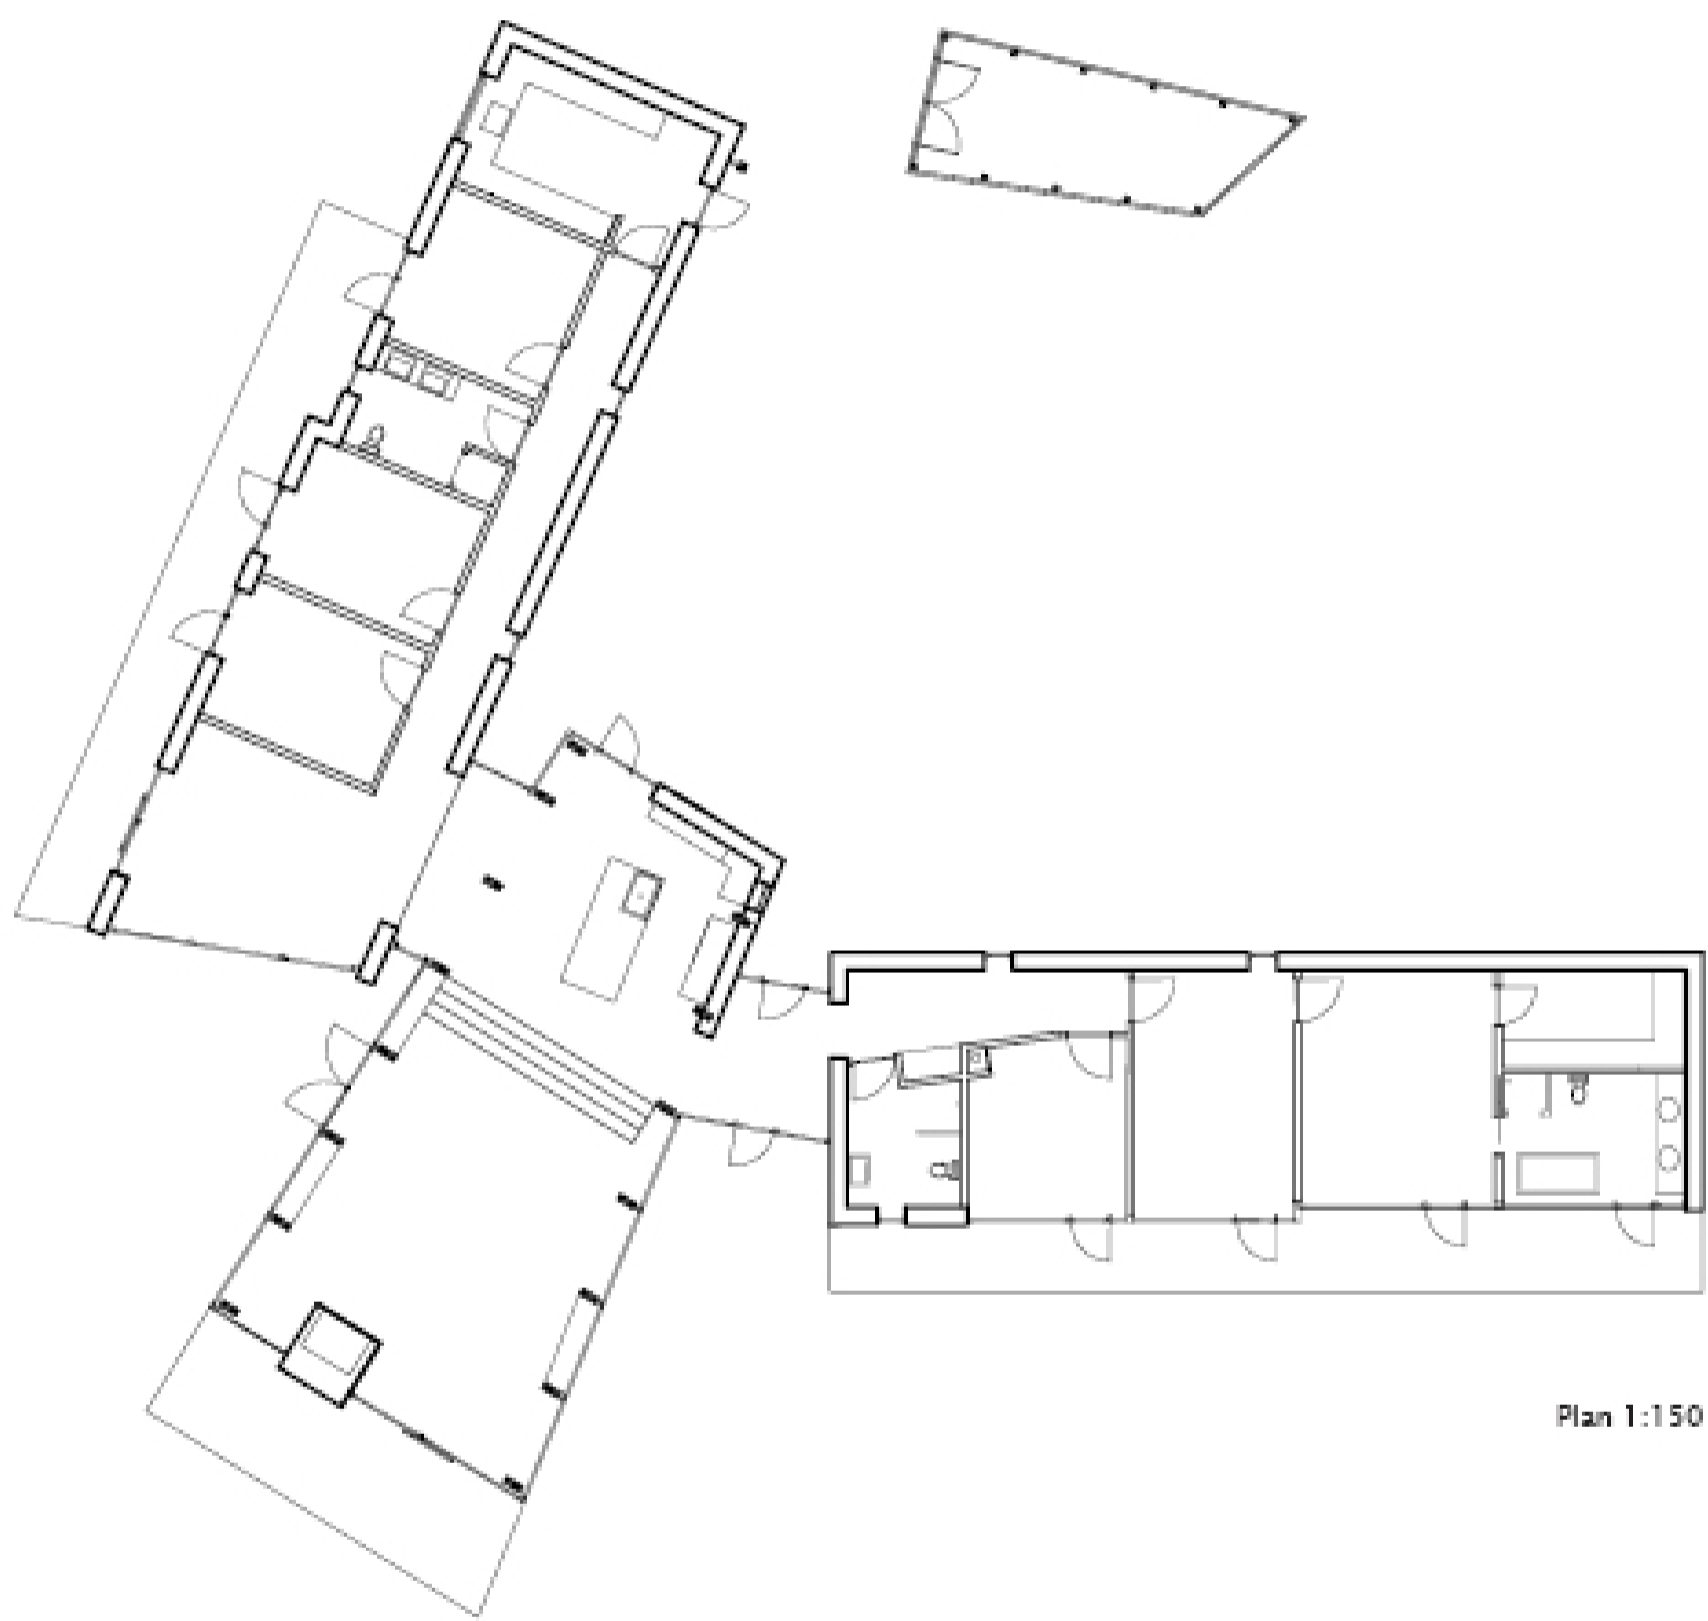


Plan 1:150

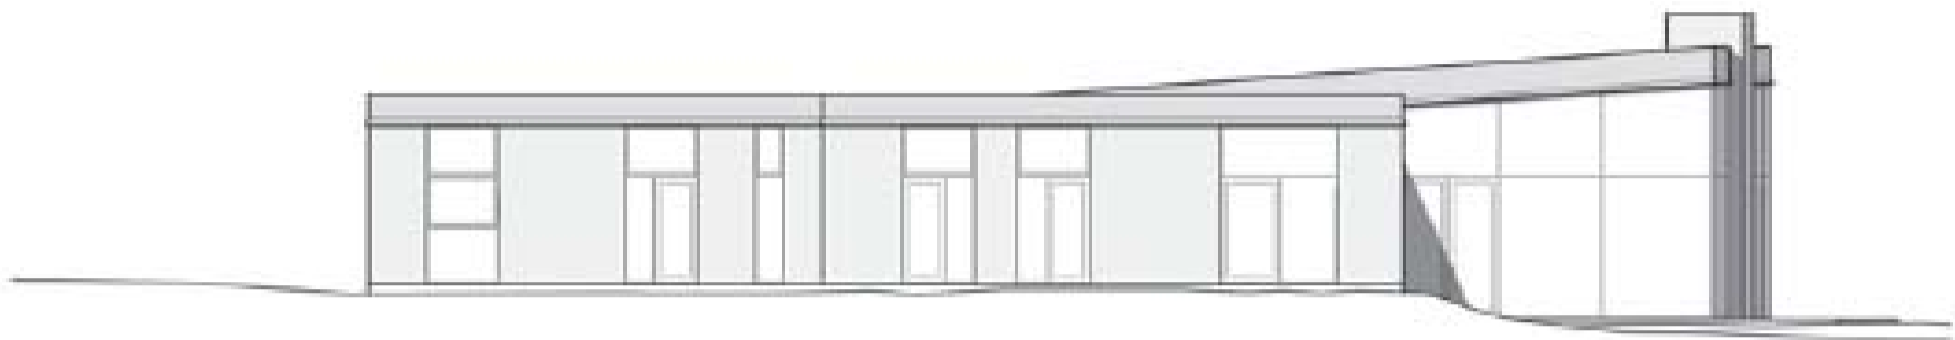

Vest facade 1:150

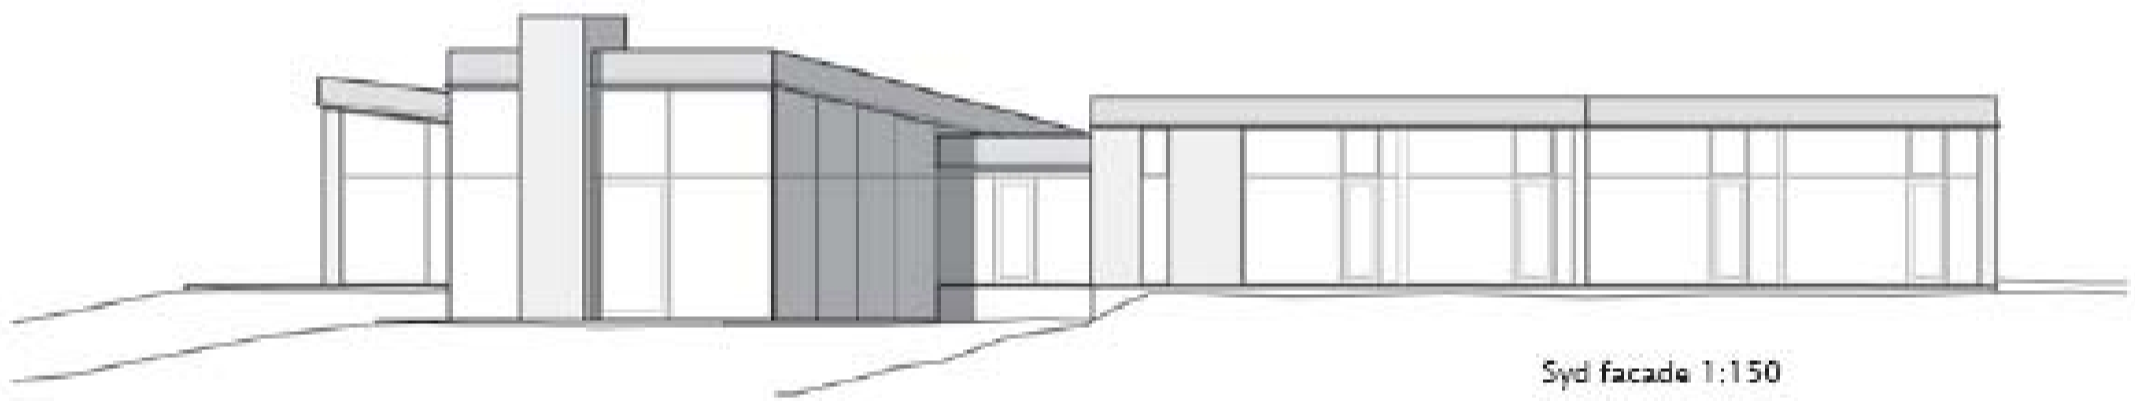



Syd facade 1:150

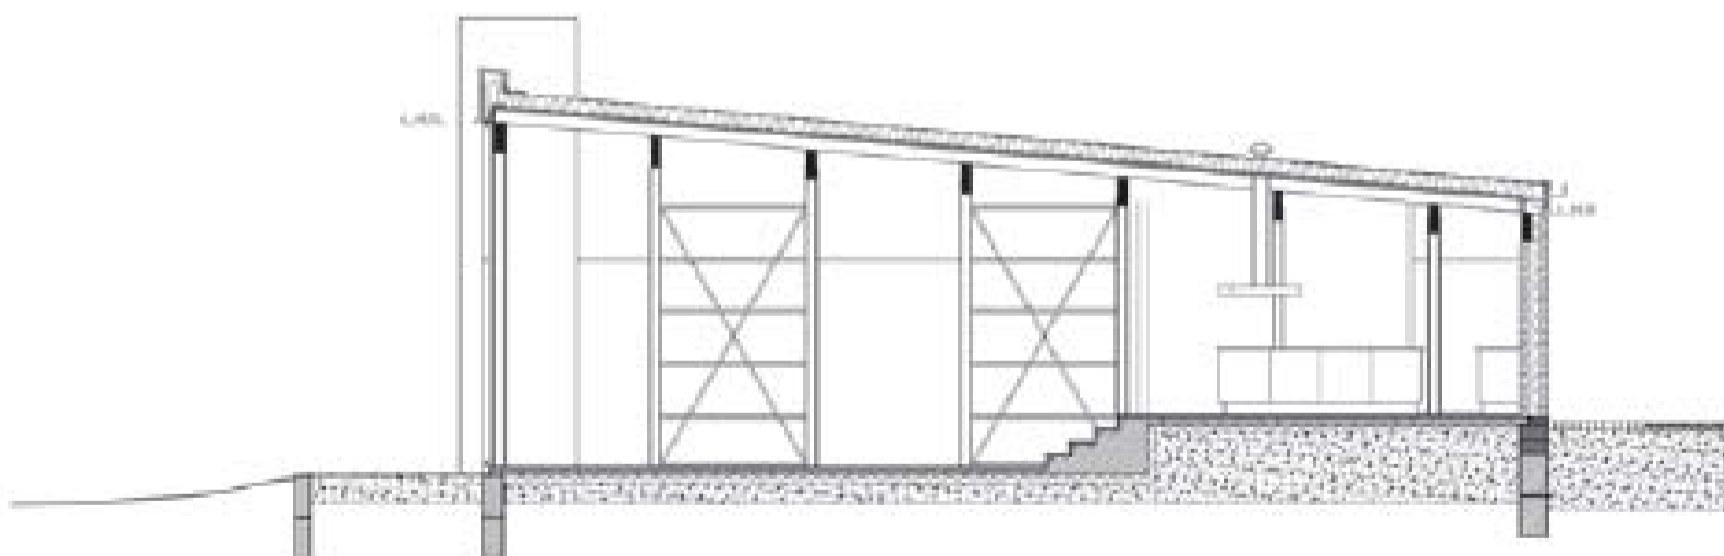

Snit gennem stue og køkken 1:100

VILLA L

SØREN ROBERT LUND ARKITEKTER

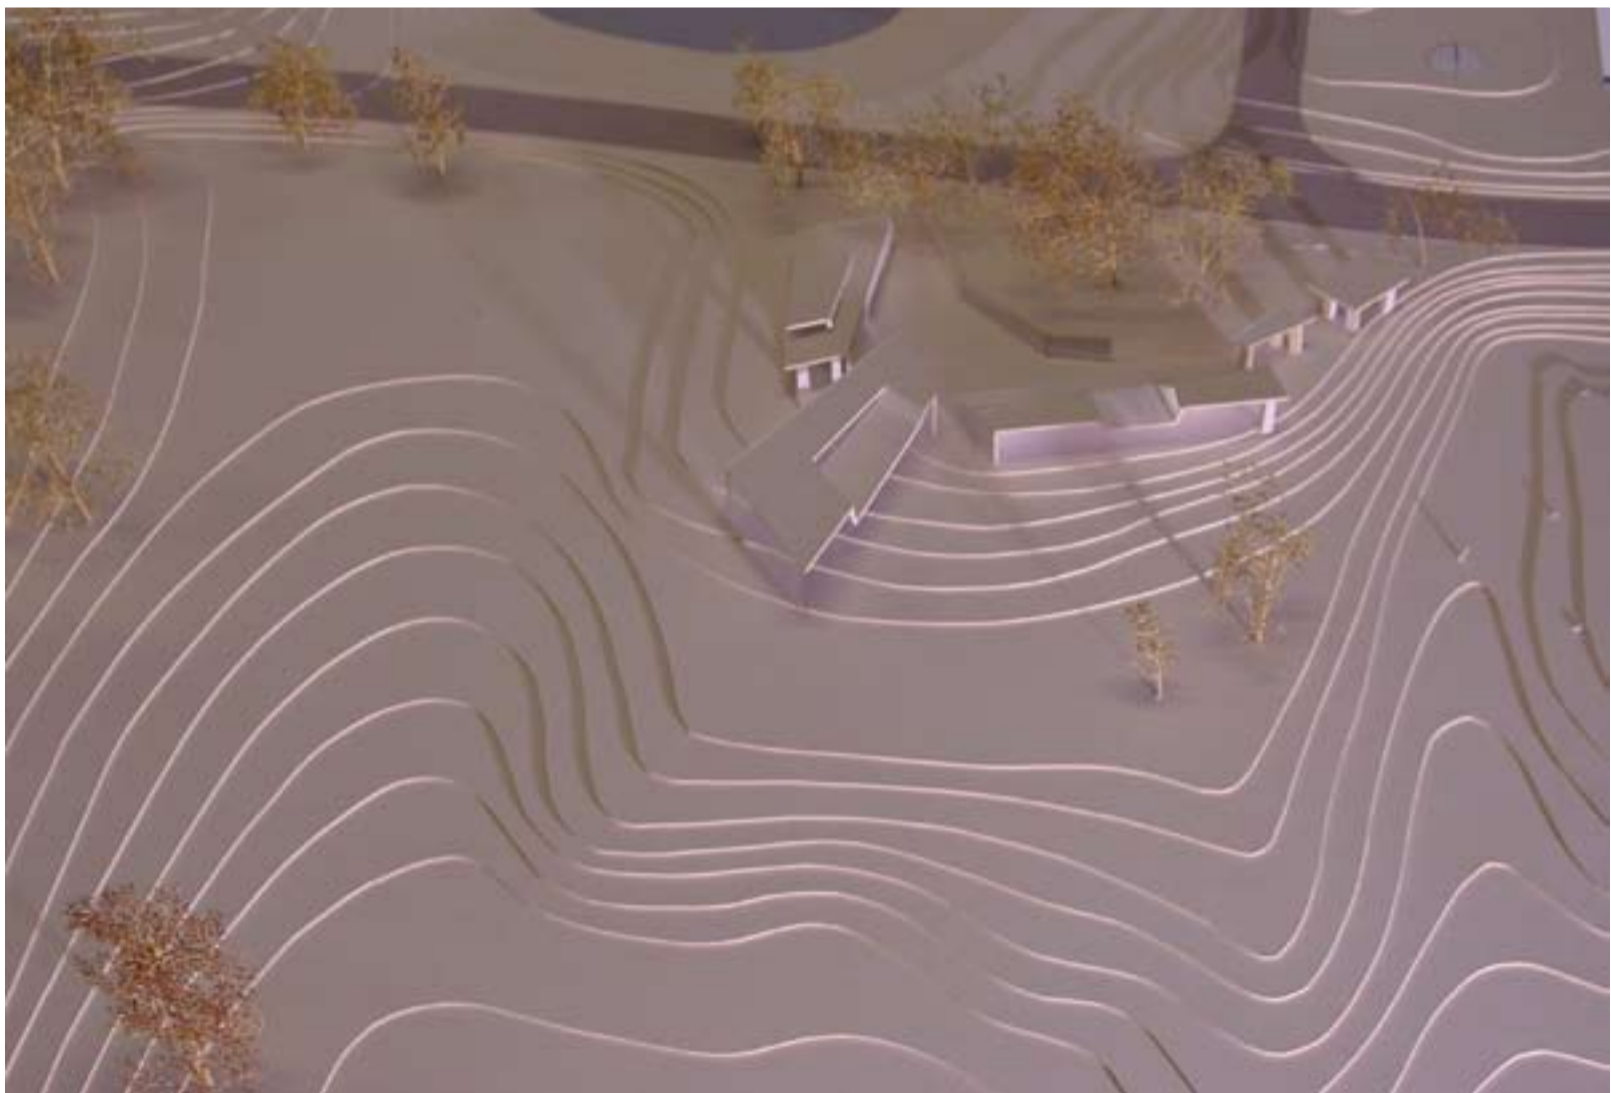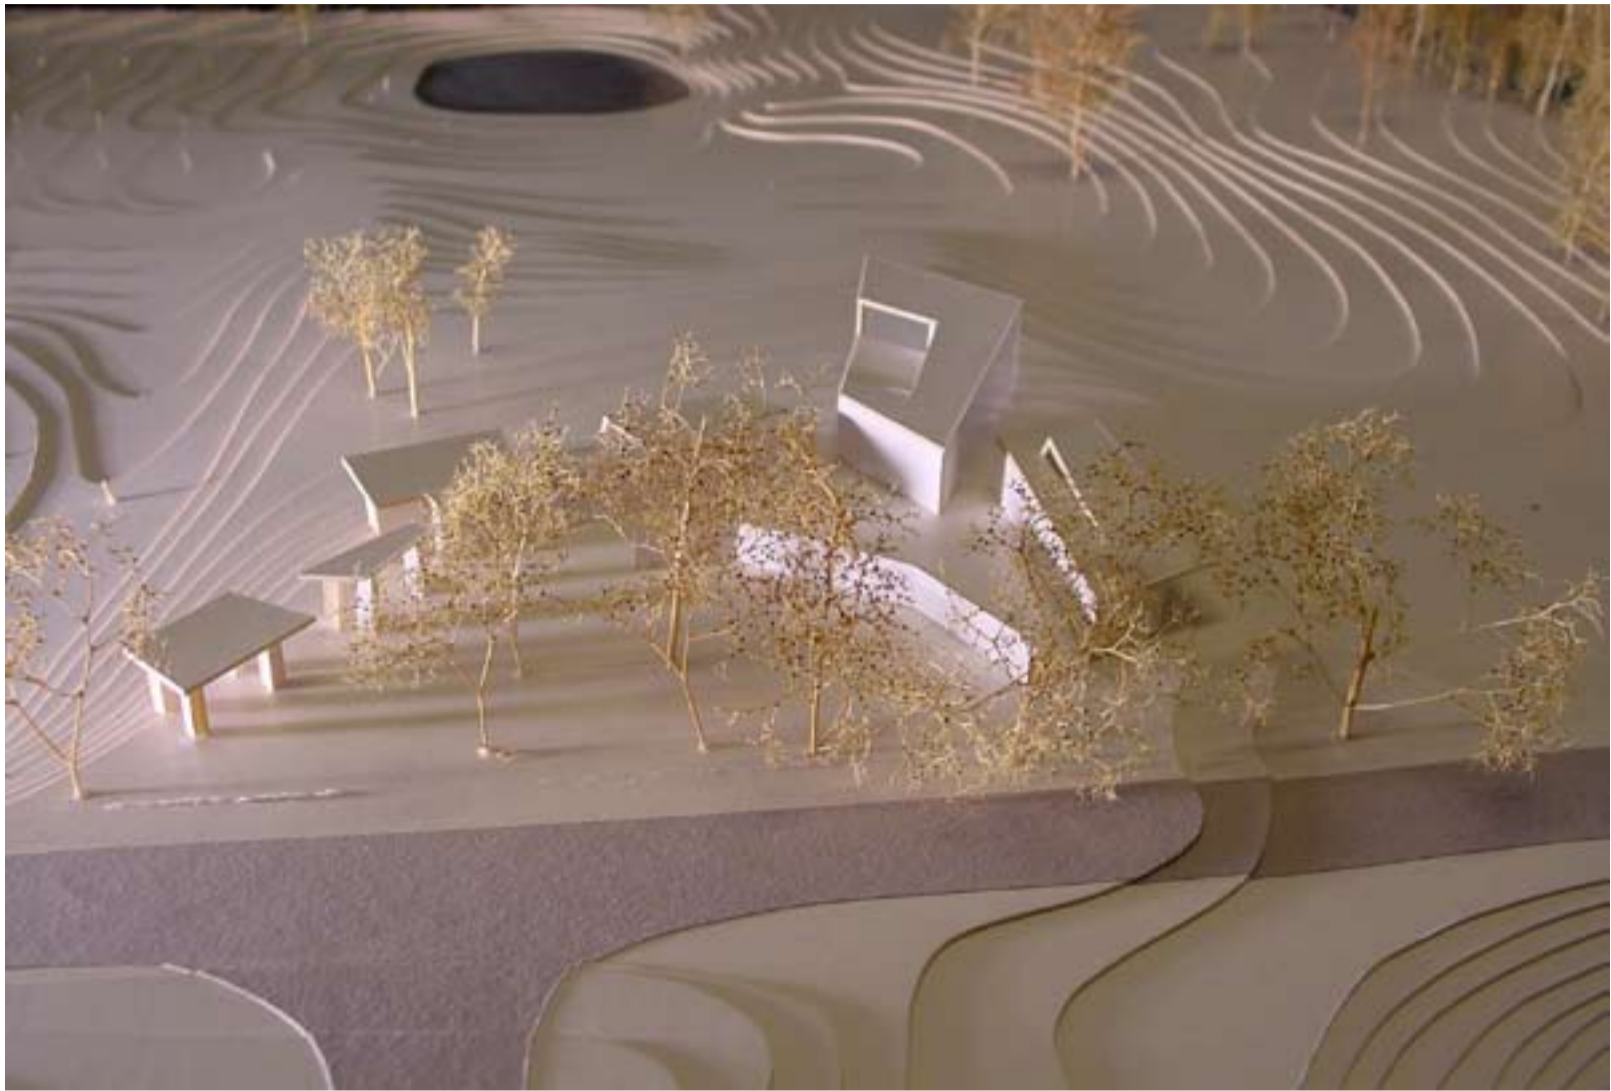

VILLA L

SØREN ROBERT LUND ARKITEKTER



VILLA L

SØREN ROBERT LUND ARKITEKTER



VILLA L

SØREN ROBERT LUND ARKITEKTER