



Nord 1:200

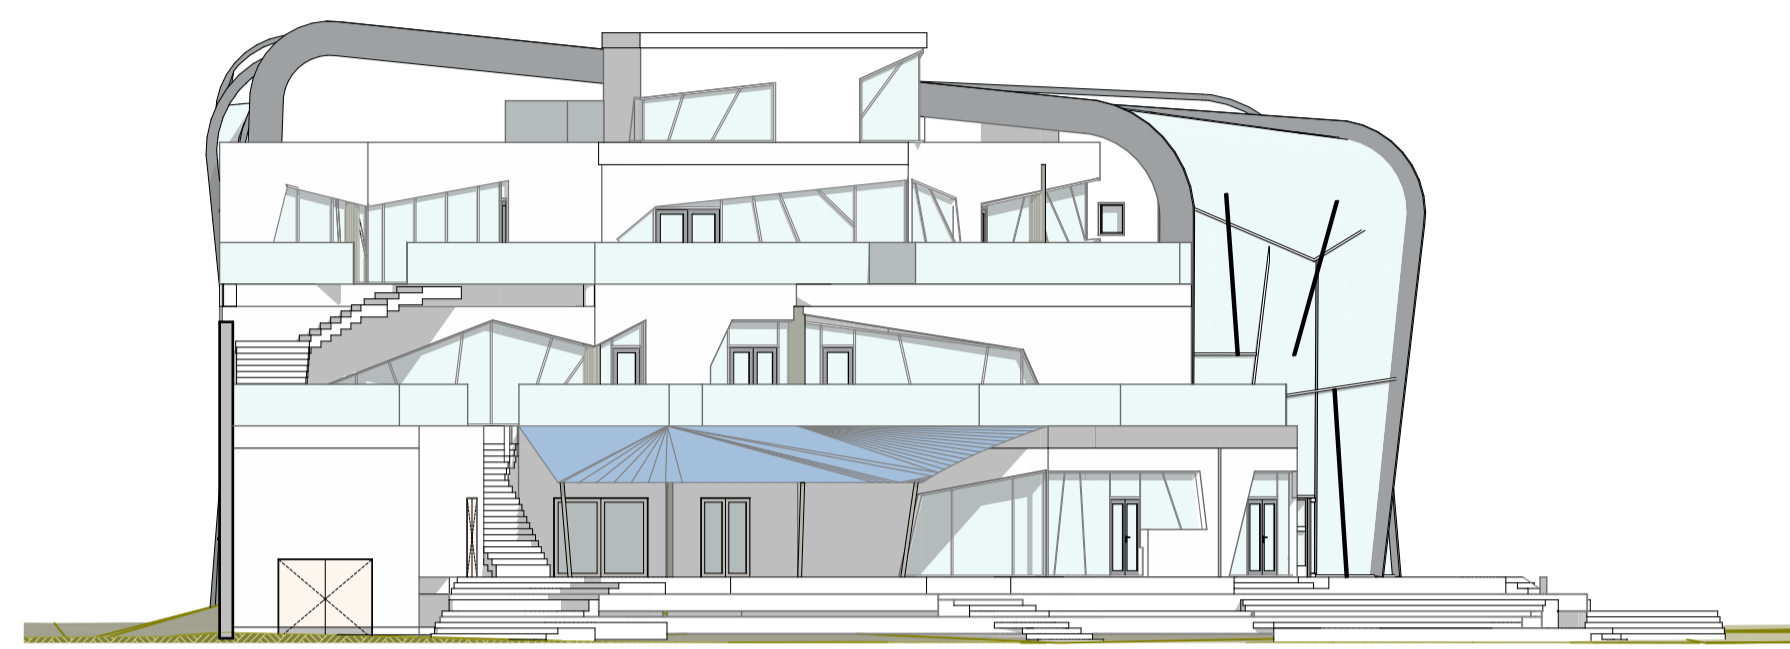

Syd 1:200

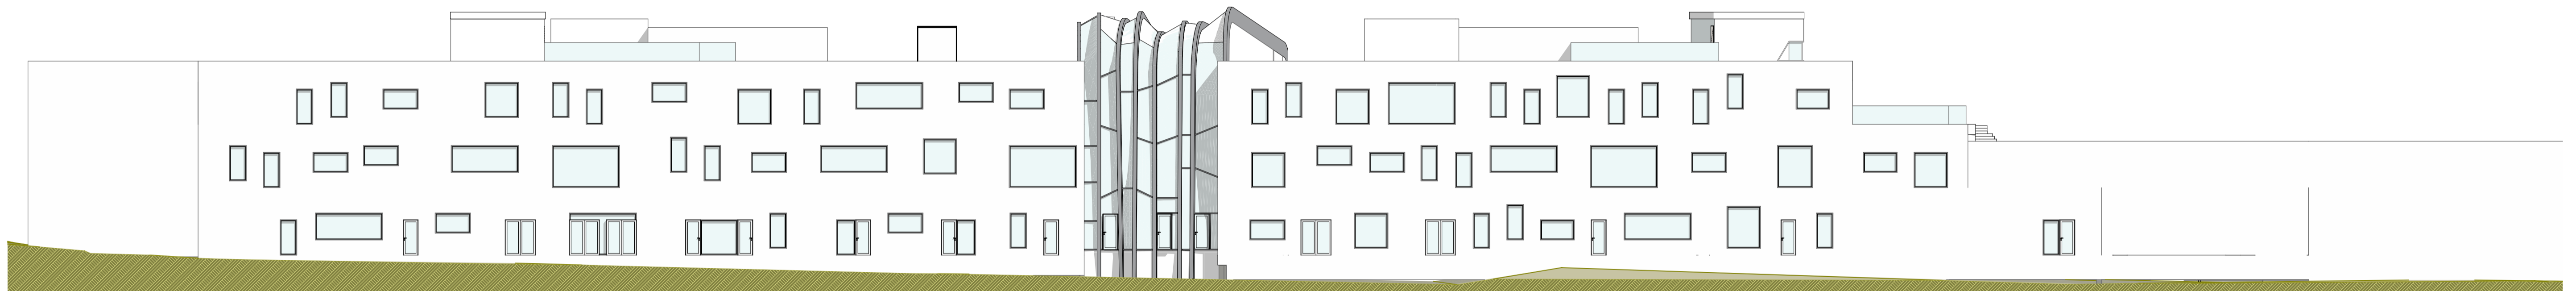

Vest 1:200

